


DO NOT SCALE WORK TO FIGURED DIMENSIONS ONLY  
 ALL EXISTING DIMENSIONS TO BE CHECKED ON SITE  
 DRAWN ON AUTOCAD R14 AT STRIDE TREGLOWN GROUP PLC  
 PLOT SCALE...  
 XREF...  
 LISTS ON THIS DRAWING COMPL Y WITH BS 1192: PART 5

See drawing no's 5583  
 AA(2)-30 - 40 for details  
 of Doors.

Office 1  
 County Record Office + Hoyle  
 Community Archive  
 F.01

Office 2  
 Archive Room  
 F.03

Office 3  
 F.10

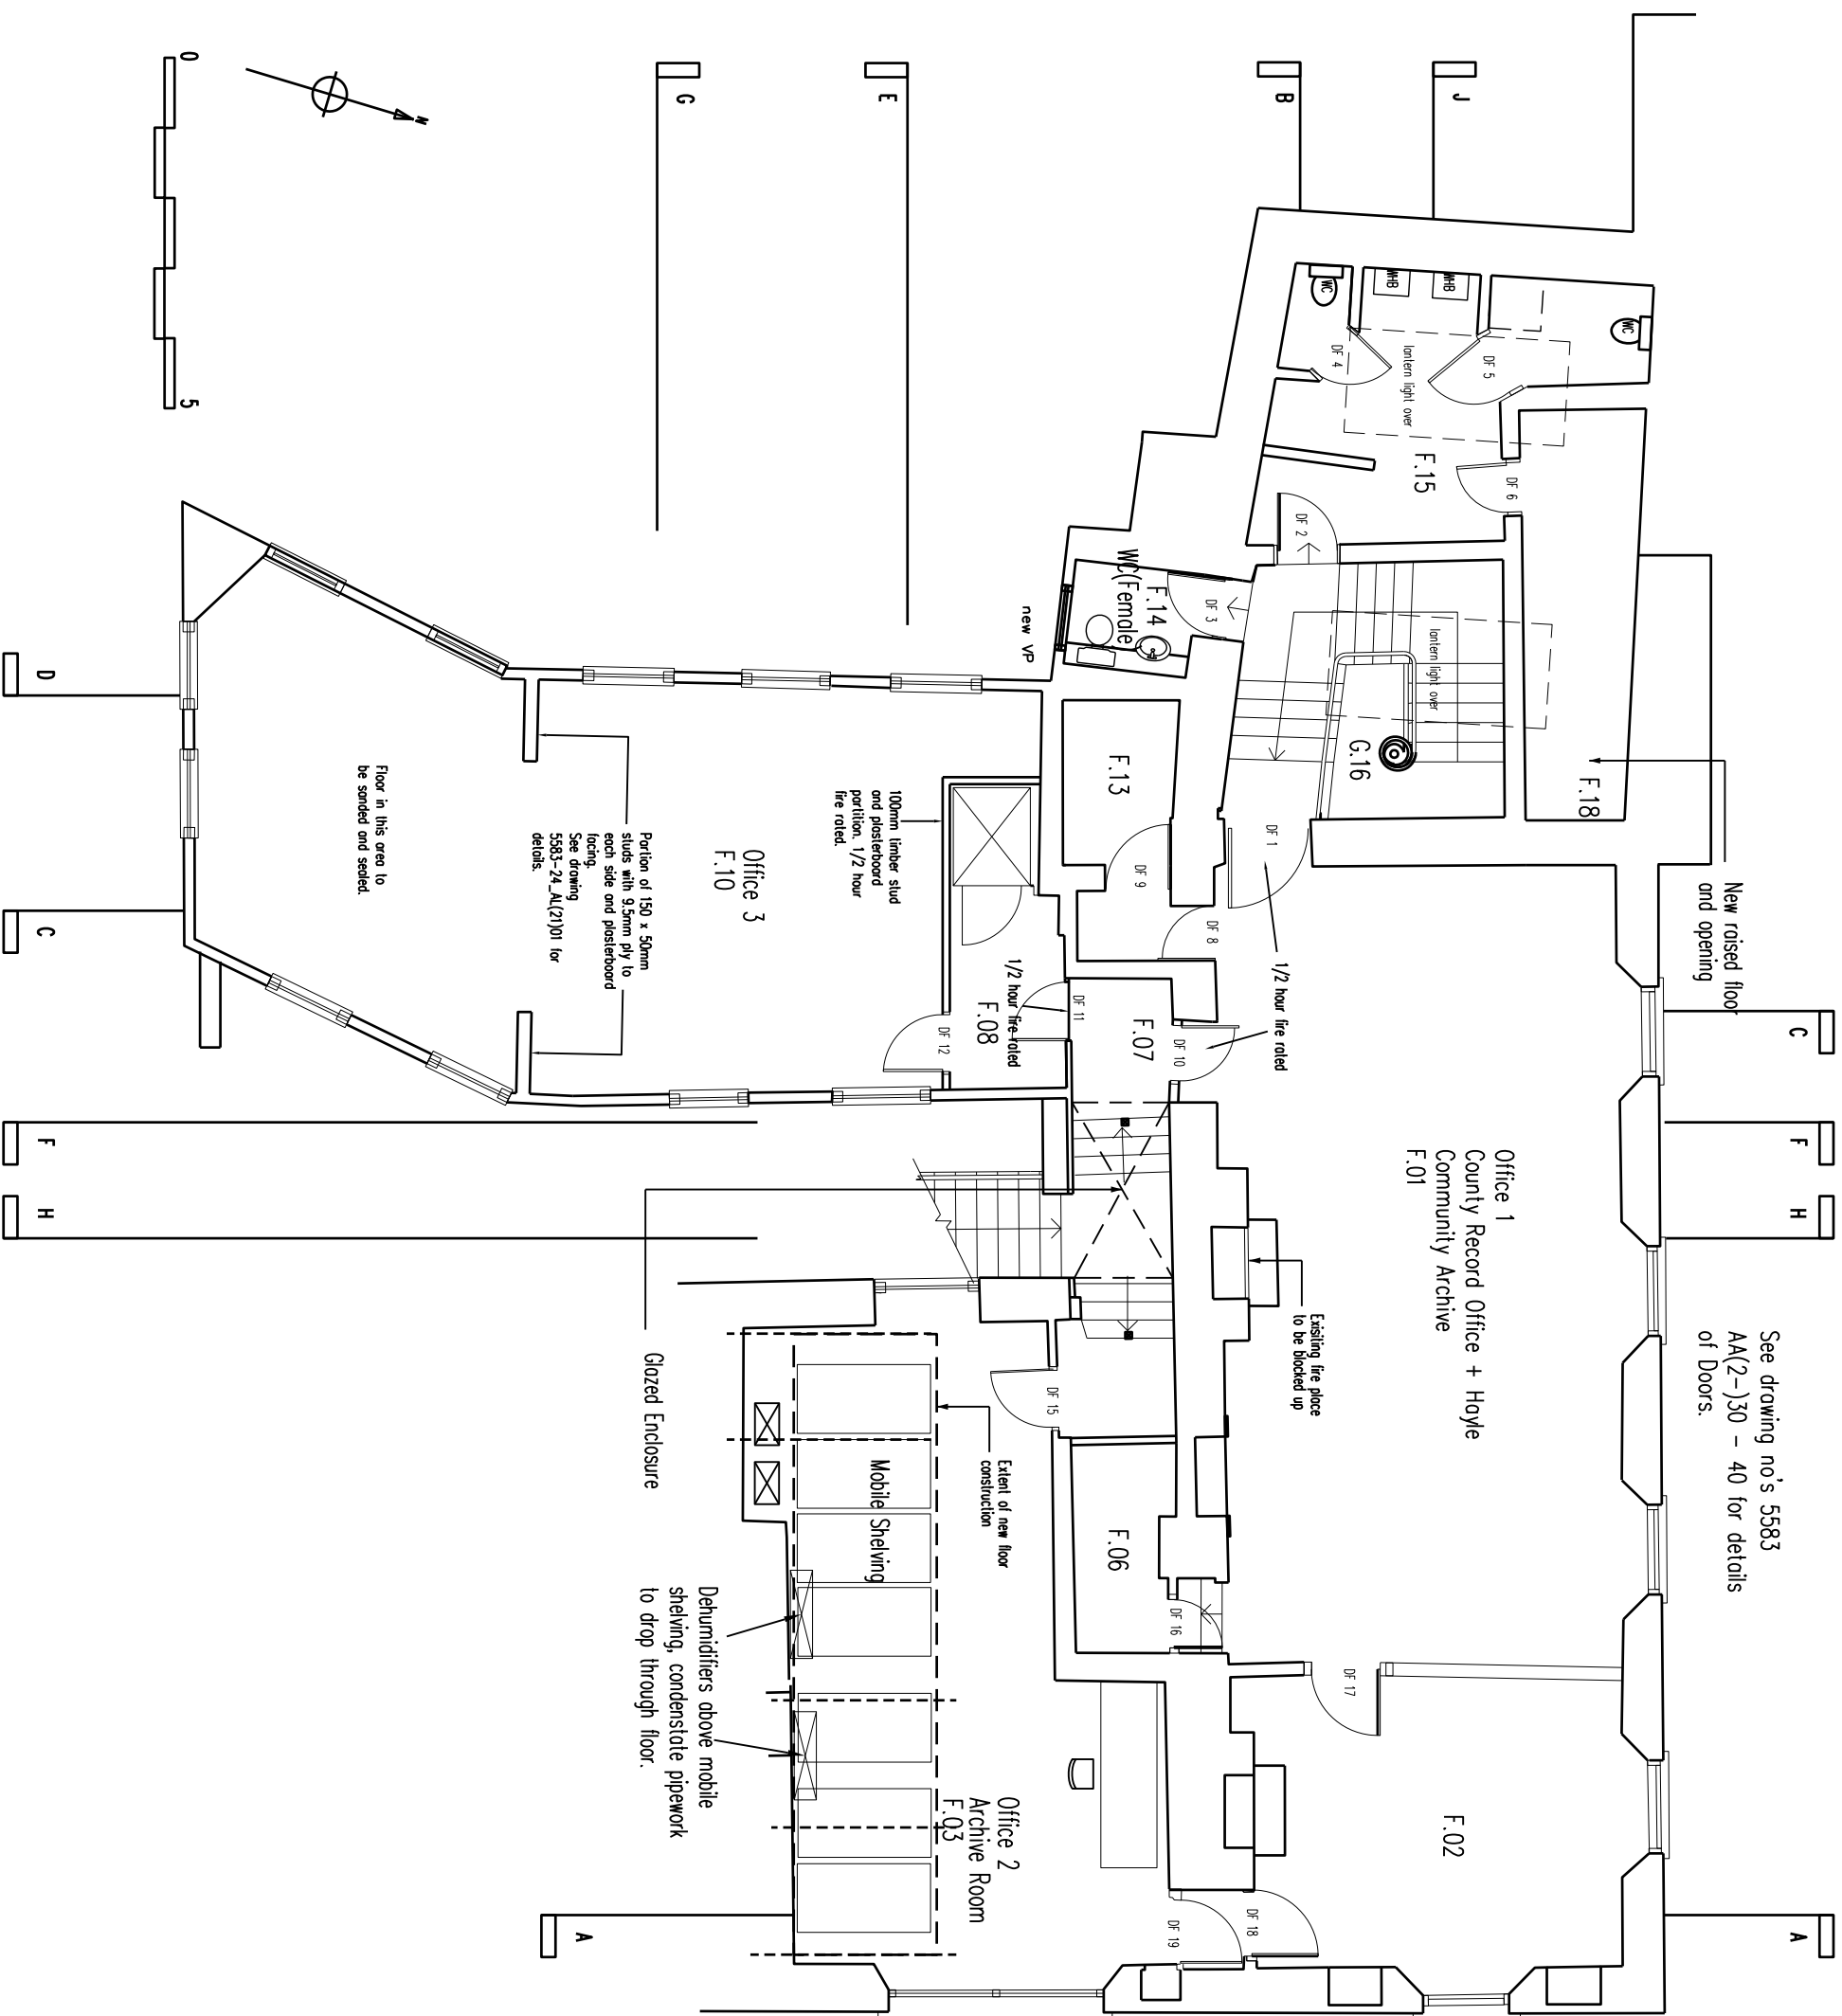

**STRIDE TREGLOWN**  
 Architecture TownPlanning InteriorDesign Buildingsurveying GraphicDesign

11 The Caswell, Plymouth, PL1 3AB  
 Tel: 01752 202088 Fax: 01752 202089

PROJECT  
**HARVEY'S FOUNDRY  
 HAYLE  
 No. 24 FOUNDRY SQUARE**

DRAWING TITLE  
**FIRST FLOOR PLAN  
 General Arrangement Plan**

Tender Issue			
date	rev	name	note

SCALE	DATE	DRAWN BY	CHECKED BY
1:100 @ A3	JUN. 2002		
DRAWING NUMBER	REVISION		DRAWN ON
5583-24_AL(2)-102			ACAD 2000